


VALIA LIGNITE MINE

Annexure 2/A

YEAR WISE PIT ADVANCEMENT PLAN

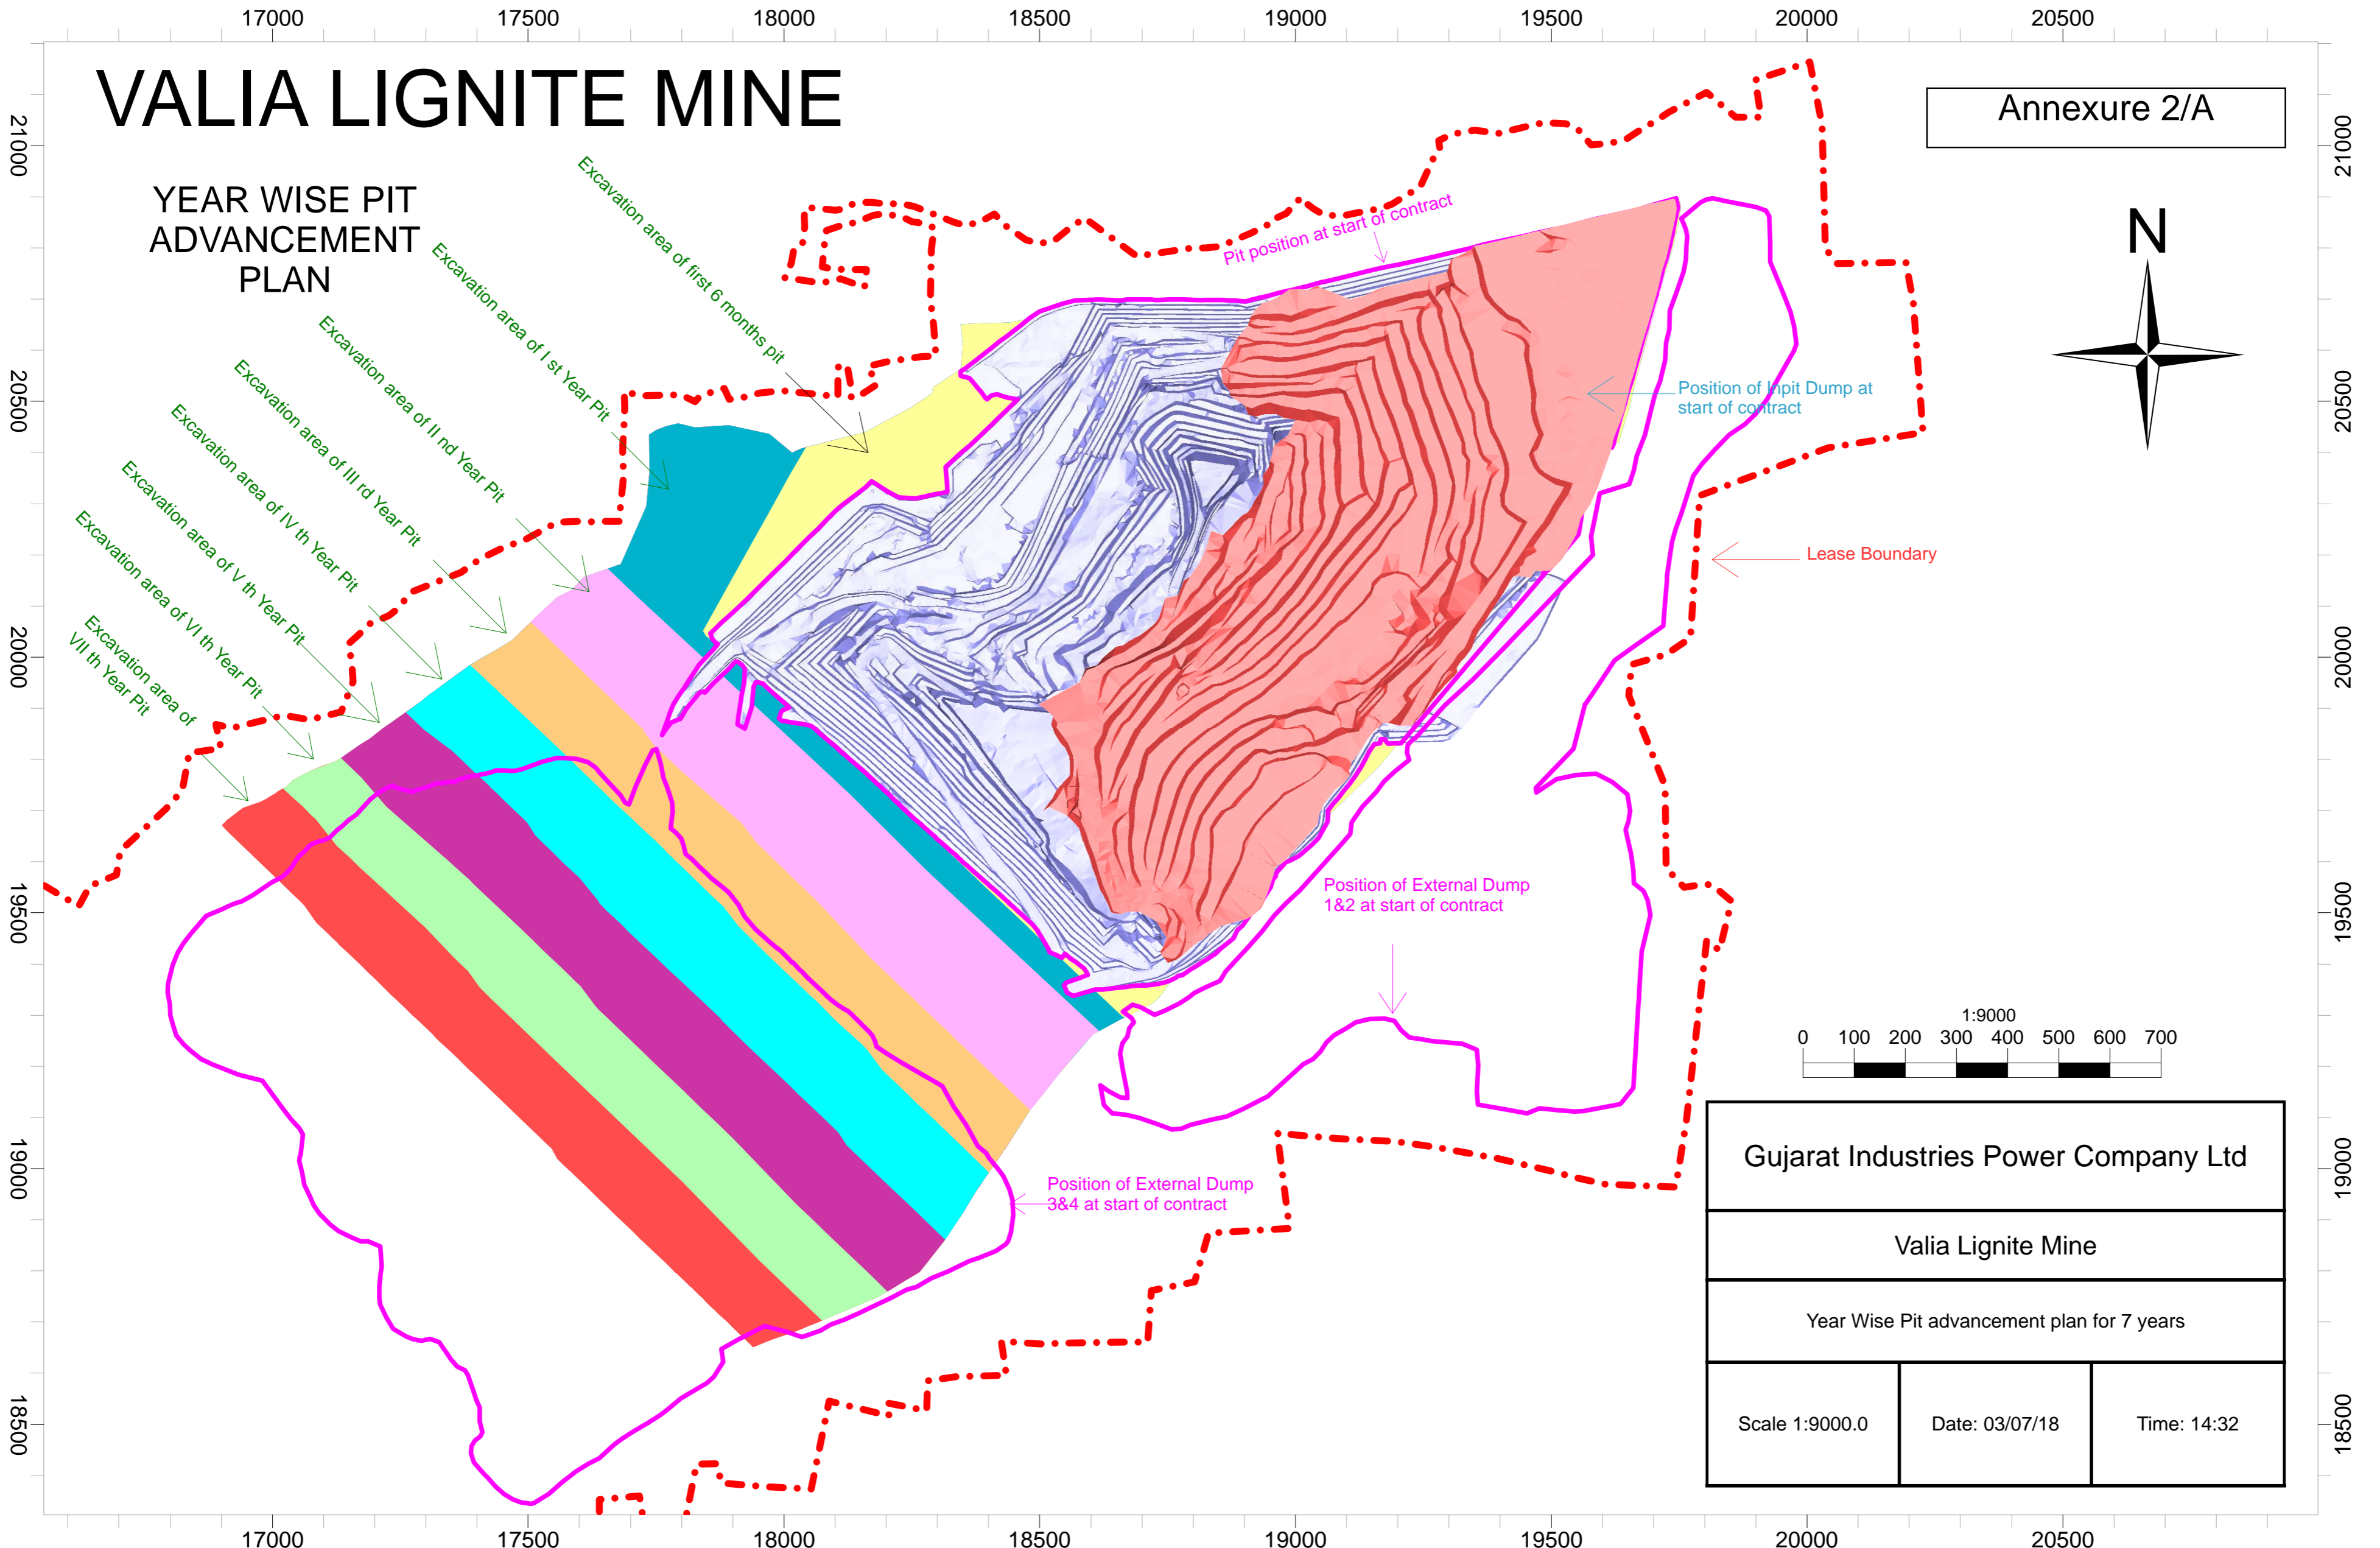

Gujarat Industries Power Company Ltd		
Valia Lignite Mine		
Year Wise Pit advancement plan for 7 years		
Scale 1:9000.0	Date: 03/07/18	Time: 14:32