
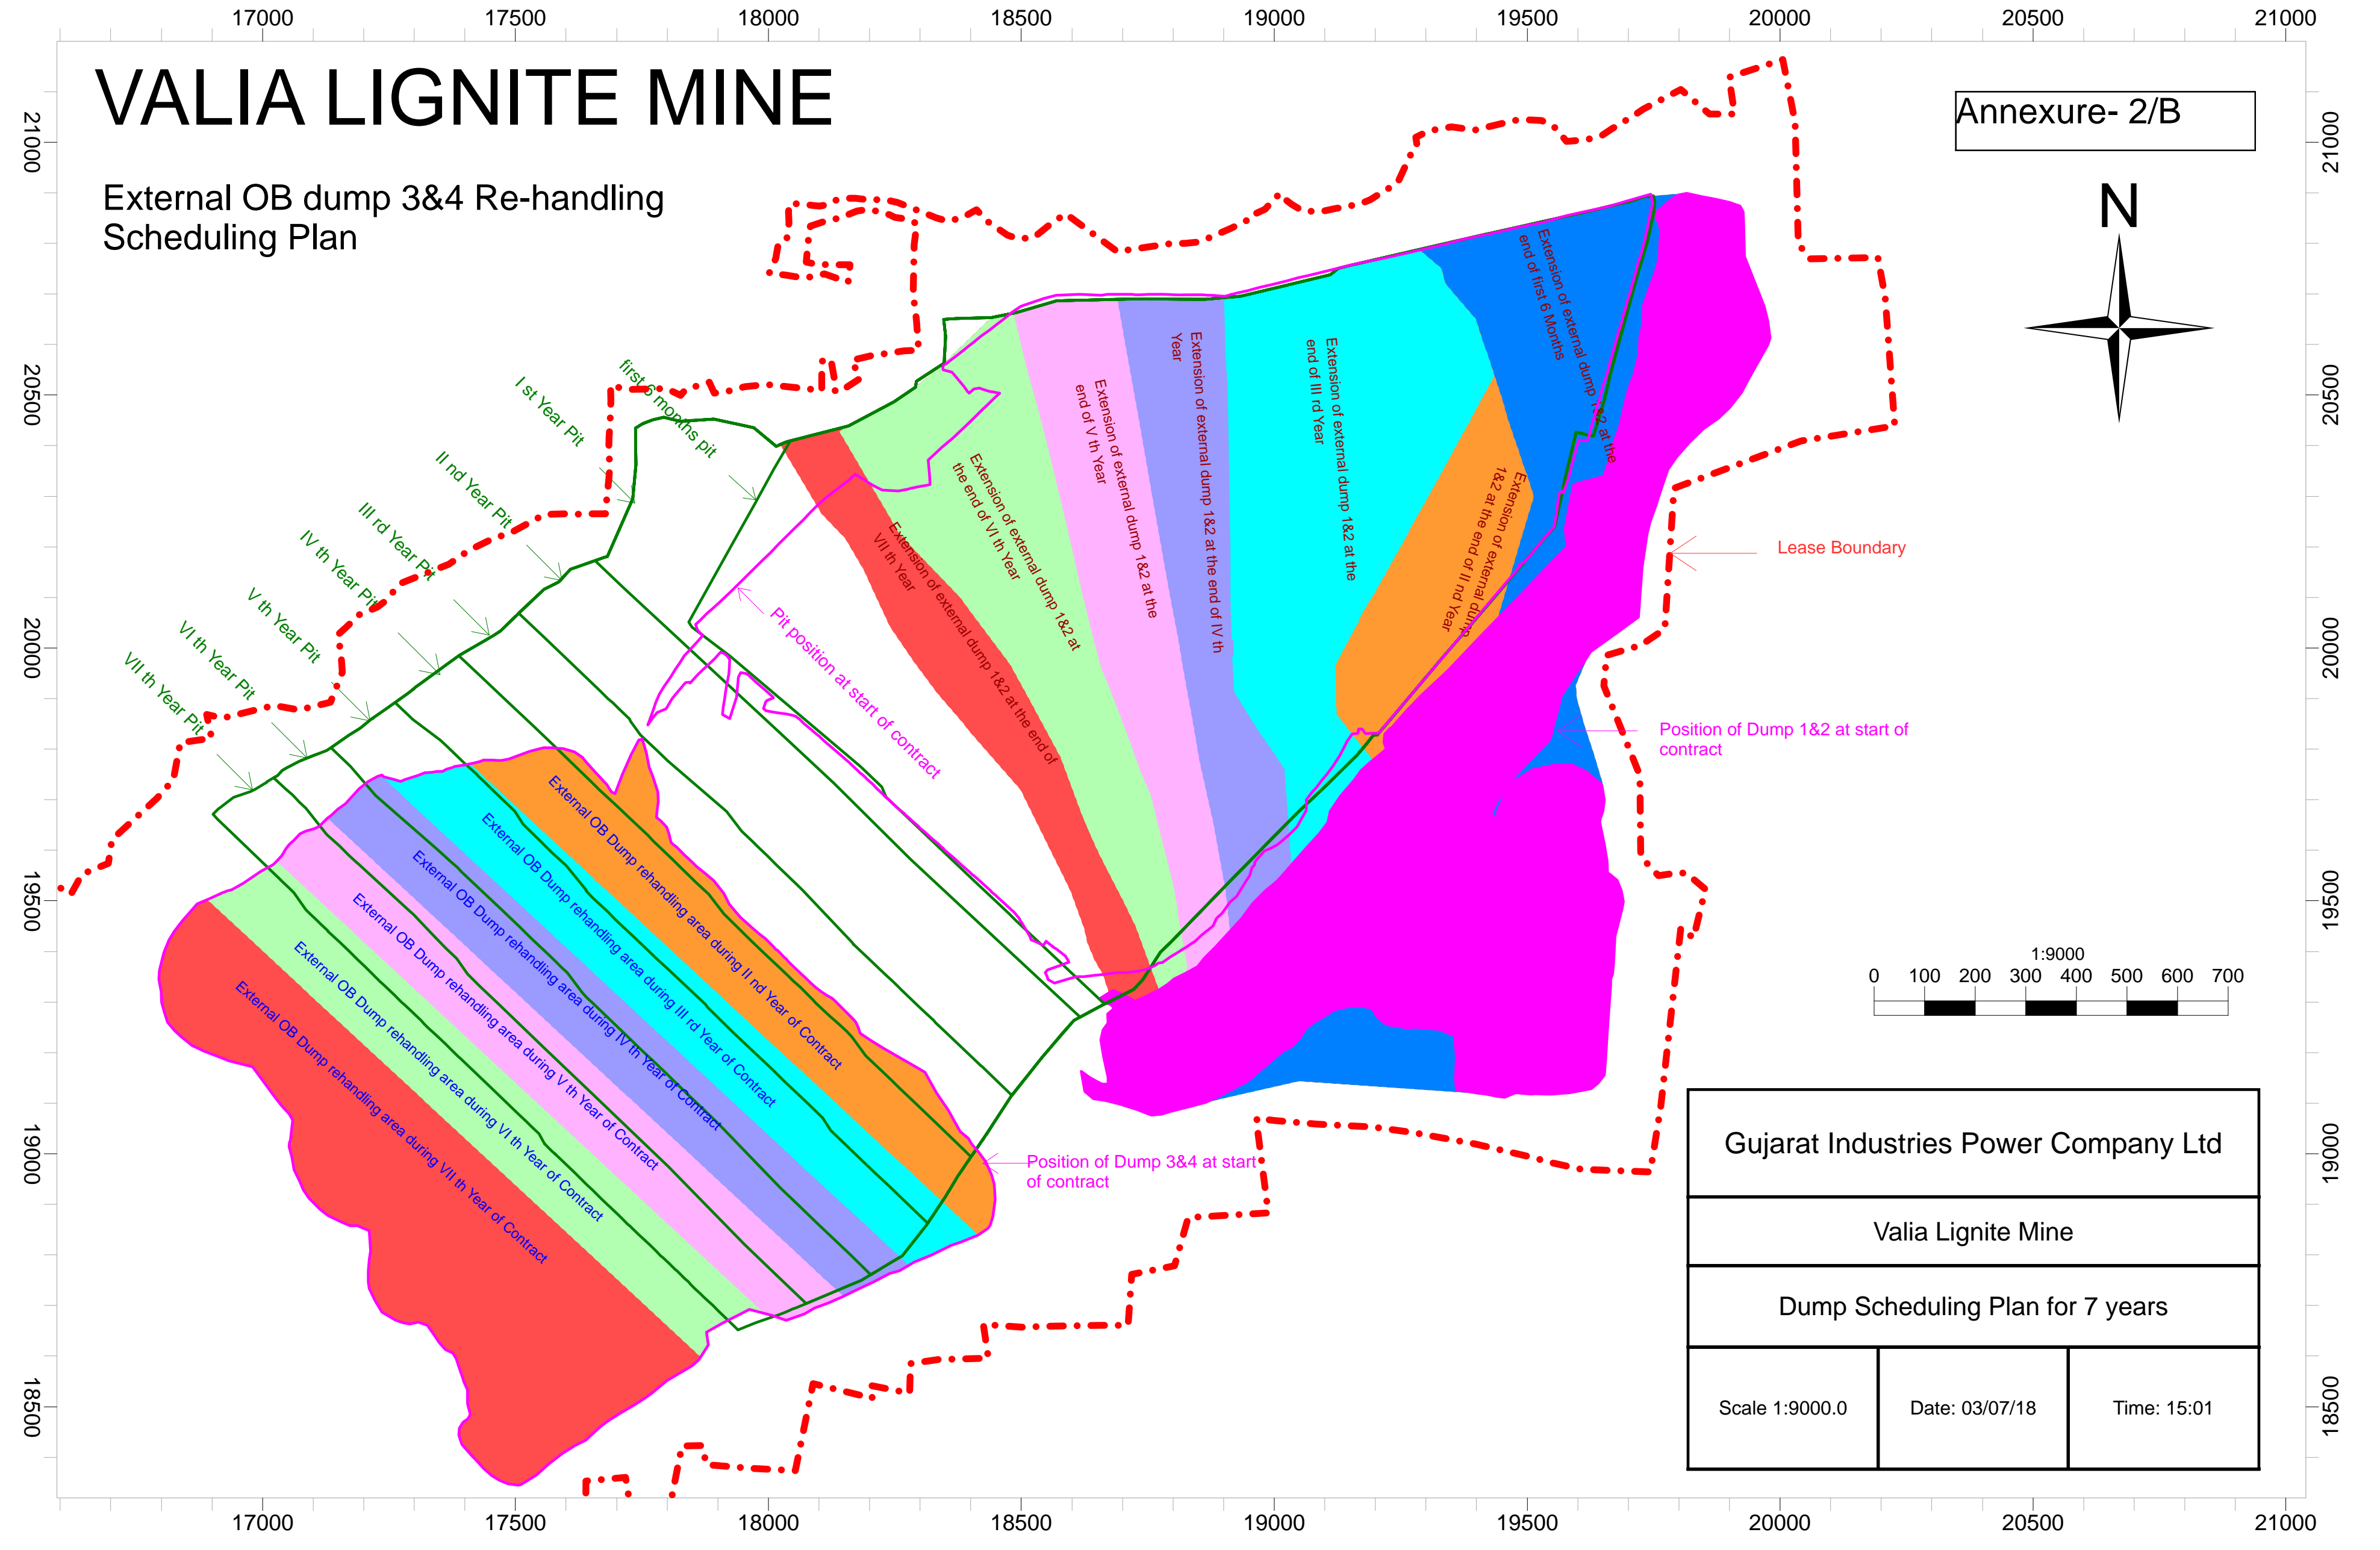


VALIA LIGNITE MINE

External OB dump 3&4 Re-handling Scheduling Plan

Annexure- 2/B

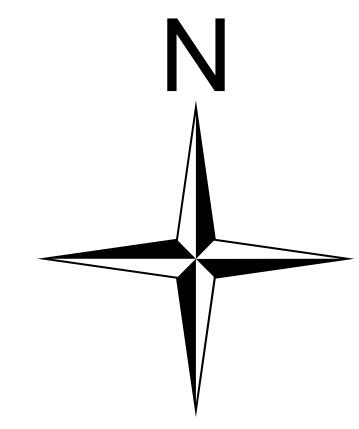

Gujarat Industries Power Company Ltd		
Valia Lignite Mine		
Dump Scheduling Plan for 7 years		
Scale 1:9000.0	Date: 03/07/18	Time: 15:01